


EQUIPMENT DETAIL AT SITE ENTRANCE
SCALE: 1" = 50'

NOTES
1) ELECTRICAL COMPONENTS SHOWN ARE SCHEMATIC. FINAL ELECTRICAL DESIGN AND LAYOUT WILL BE COMPLETED BY OTHERS.

LEGEND

	SITE PROPERTY BOUNDARY (APPROXIMATE)
	PROPERTY BOUNDARY SETBACK, 50'
	ADJACENT PARCEL LINES
	PROPERTY ADDRESS
	GROUND SURFACE CONTOUR
	BUILDING
	PERIMETER FENCE
	GRAVEL ACCESS ROAD
	SOLAR PANEL
	INVERTER
	POWER POLE
	EQUIPMENT PAD & TRANSFORMER
	TREE PLANTING, 30' O.C.

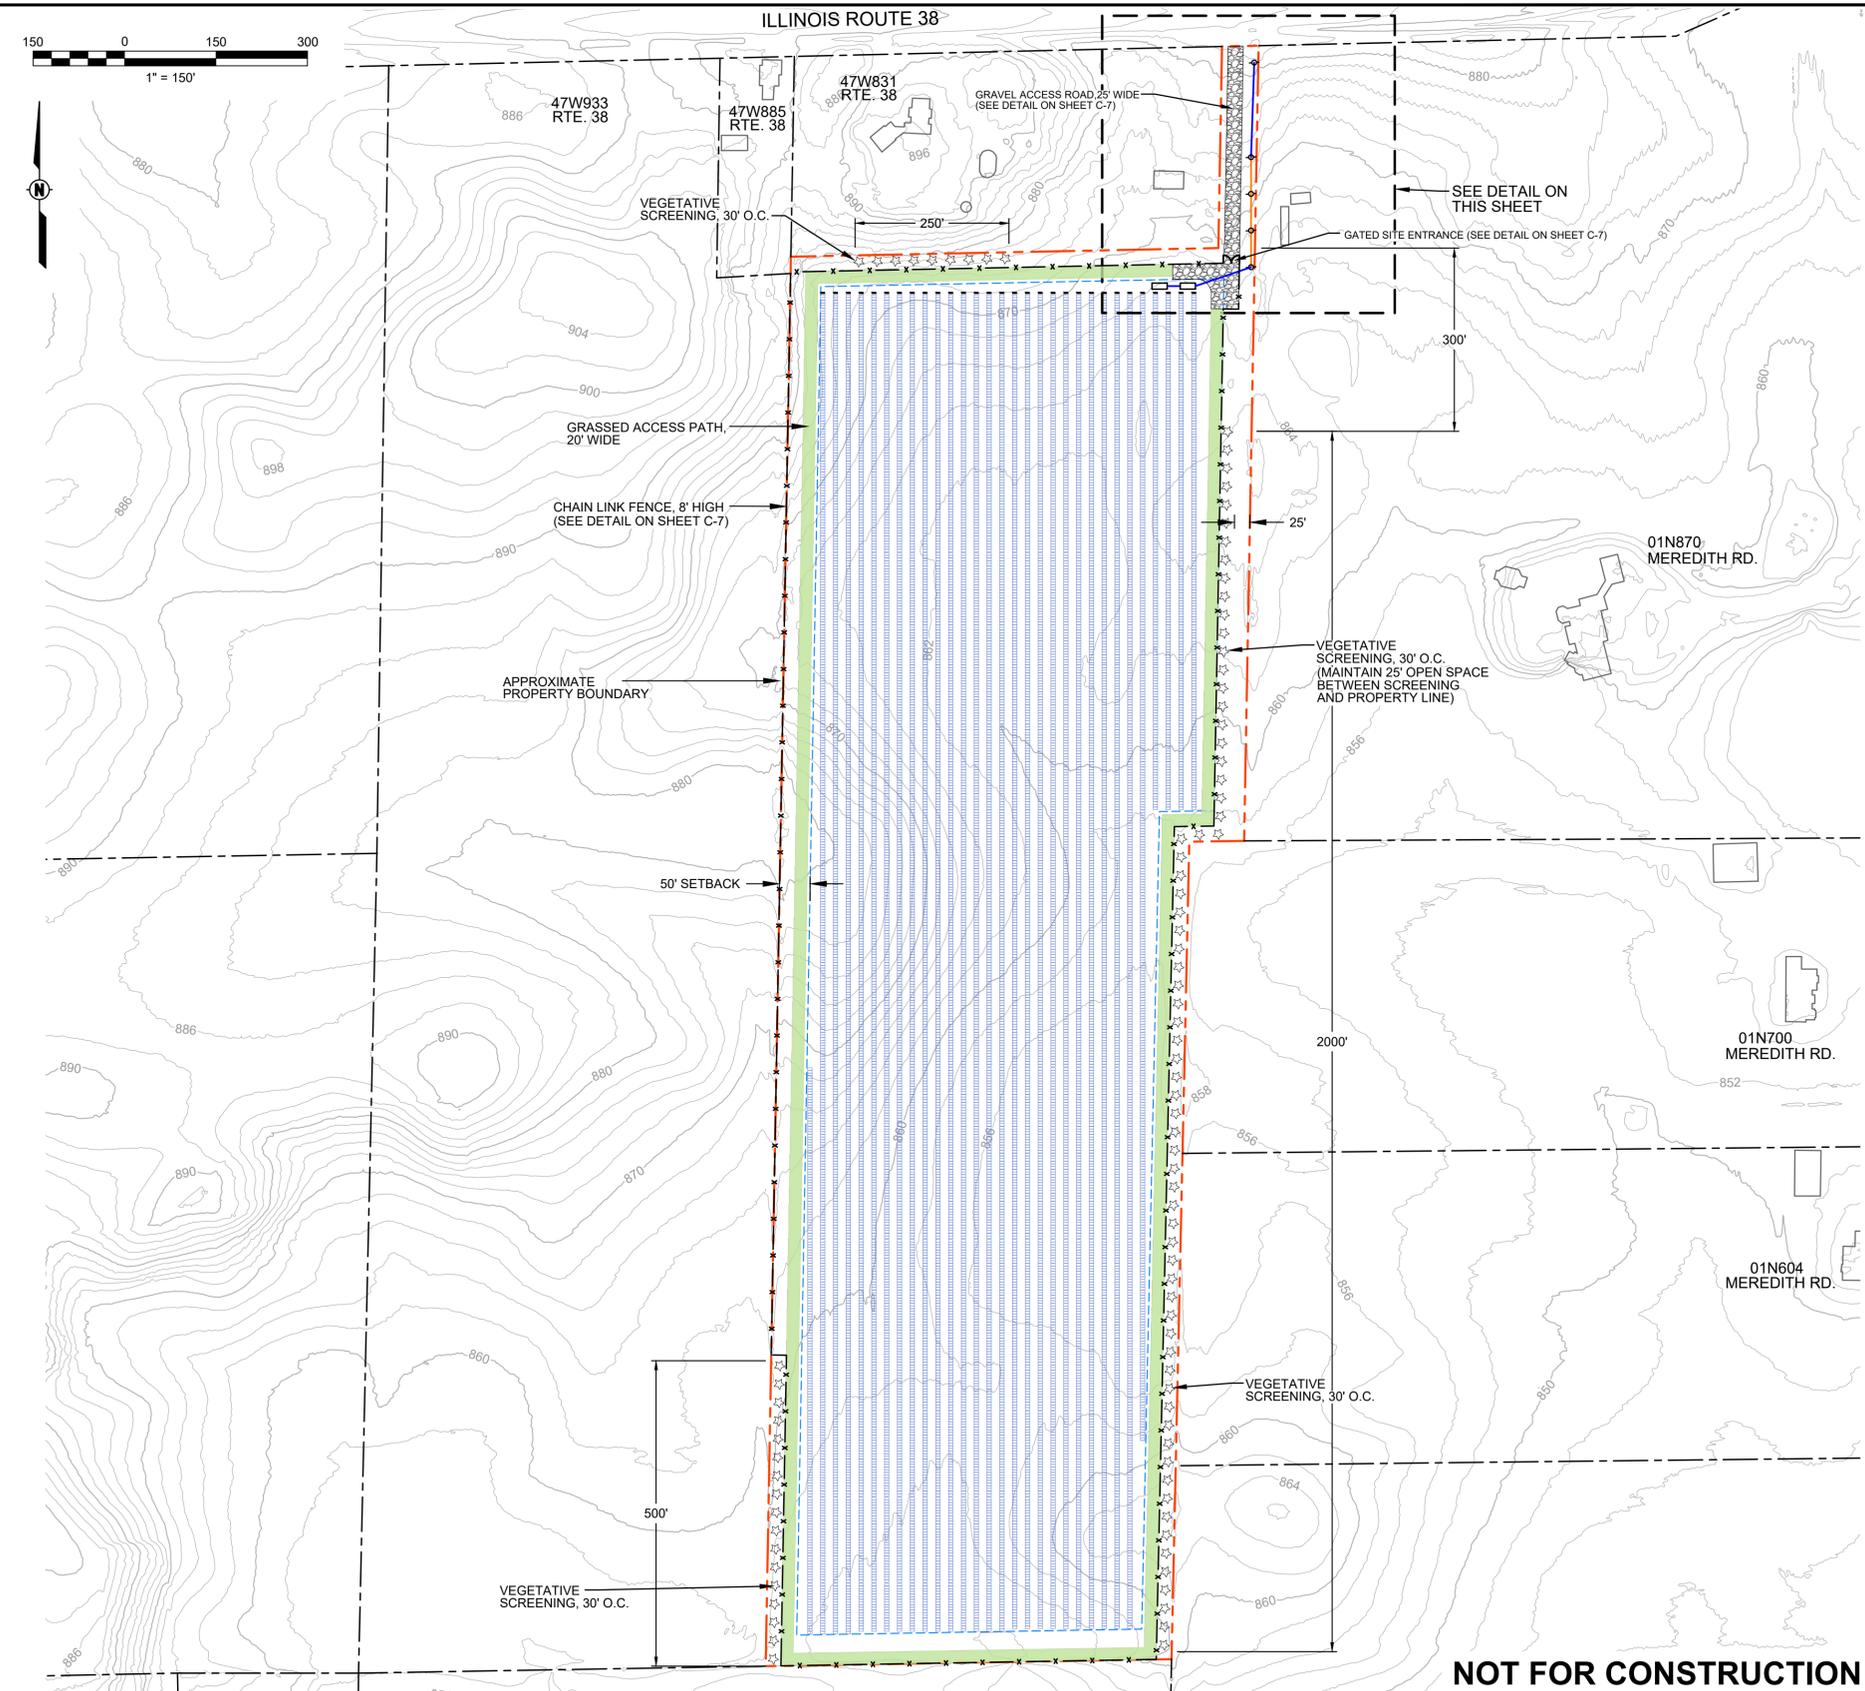

NOT FOR CONSTRUCTION

Attention: If this scale bar does not measure 1" then drawing is not original scale.	Designed: FZW Drawn: KJC Checked: MFS Approved: KAP P.E. No: 062.072571 GEI Project: 2303049	 GEI CONSULTANTS, INC. 8615 W. BRYAN MAWR AVE. SUITE 406 CHICAGO, IL 60631 (312)985-0365	5.0 MW AC GROUND MOUNTED SOLAR FARM KANESOLAR02 LLC ALEXANDER-JOHNSON SOLAR FACILITY ILLINOIS ROUTE 38 MAPLE PARK, IL 60151	SHEET NAME SOLAR PANEL LAYOUT PLAN	DRAWING NO. C-6												
	<table border="1"> <thead> <tr> <th>NO</th> <th>DATE</th> <th>ISSUE/REVISION</th> <th>APP</th> </tr> </thead> <tbody> <tr> <td>1</td> <td>12/18/2023</td> <td>SPECIAL USE APPLICATION</td> <td>KAP</td> </tr> <tr> <td>0</td> <td>8/30/2023</td> <td>SPECIAL USE APPLICATION</td> <td>KAP</td> </tr> <tr> <td>NO</td> <td></td> <td></td> <td></td> </tr> </tbody> </table>			NO	DATE	ISSUE/REVISION	APP	1	12/18/2023	SPECIAL USE APPLICATION	KAP	0	8/30/2023	SPECIAL USE APPLICATION	KAP	NO	
NO	DATE	ISSUE/REVISION	APP														
1	12/18/2023	SPECIAL USE APPLICATION	KAP														
0	8/30/2023	SPECIAL USE APPLICATION	KAP														
NO																	

E:\landfill\horizon\Solar-Alexander\Revised_12-2023\6_Solar-Panel-Layout_R1.dwg - 12/18/2023