


NOTES
1) ELECTRICAL COMPONENTS SHOWN ARE SCHEMATIC. FINAL ELECTRICAL DESIGN AND LAYOUT WILL BE COMPLETED BY OTHERS.

- LEGEND**
- SITE PROPERTY BOUNDARY (APPROXIMATE)
 - PROPERTY BOUNDARY SETBACK, 50'
 - ADJACENT PARCEL LINES
 - 47W831 PROPERTY ADDRESS
 - GROUND SURFACE CONTOUR
 - BUILDING
 - X X PERIMETER FENCE
 - GRAVEL ACCESS ROAD
 - SOLAR PANEL
 - INVERTER
 - POWER POLE
 - EQUIPMENT PAD & TRANSFORMER
 - ☆ TREE PLANTING, 30' O.C.

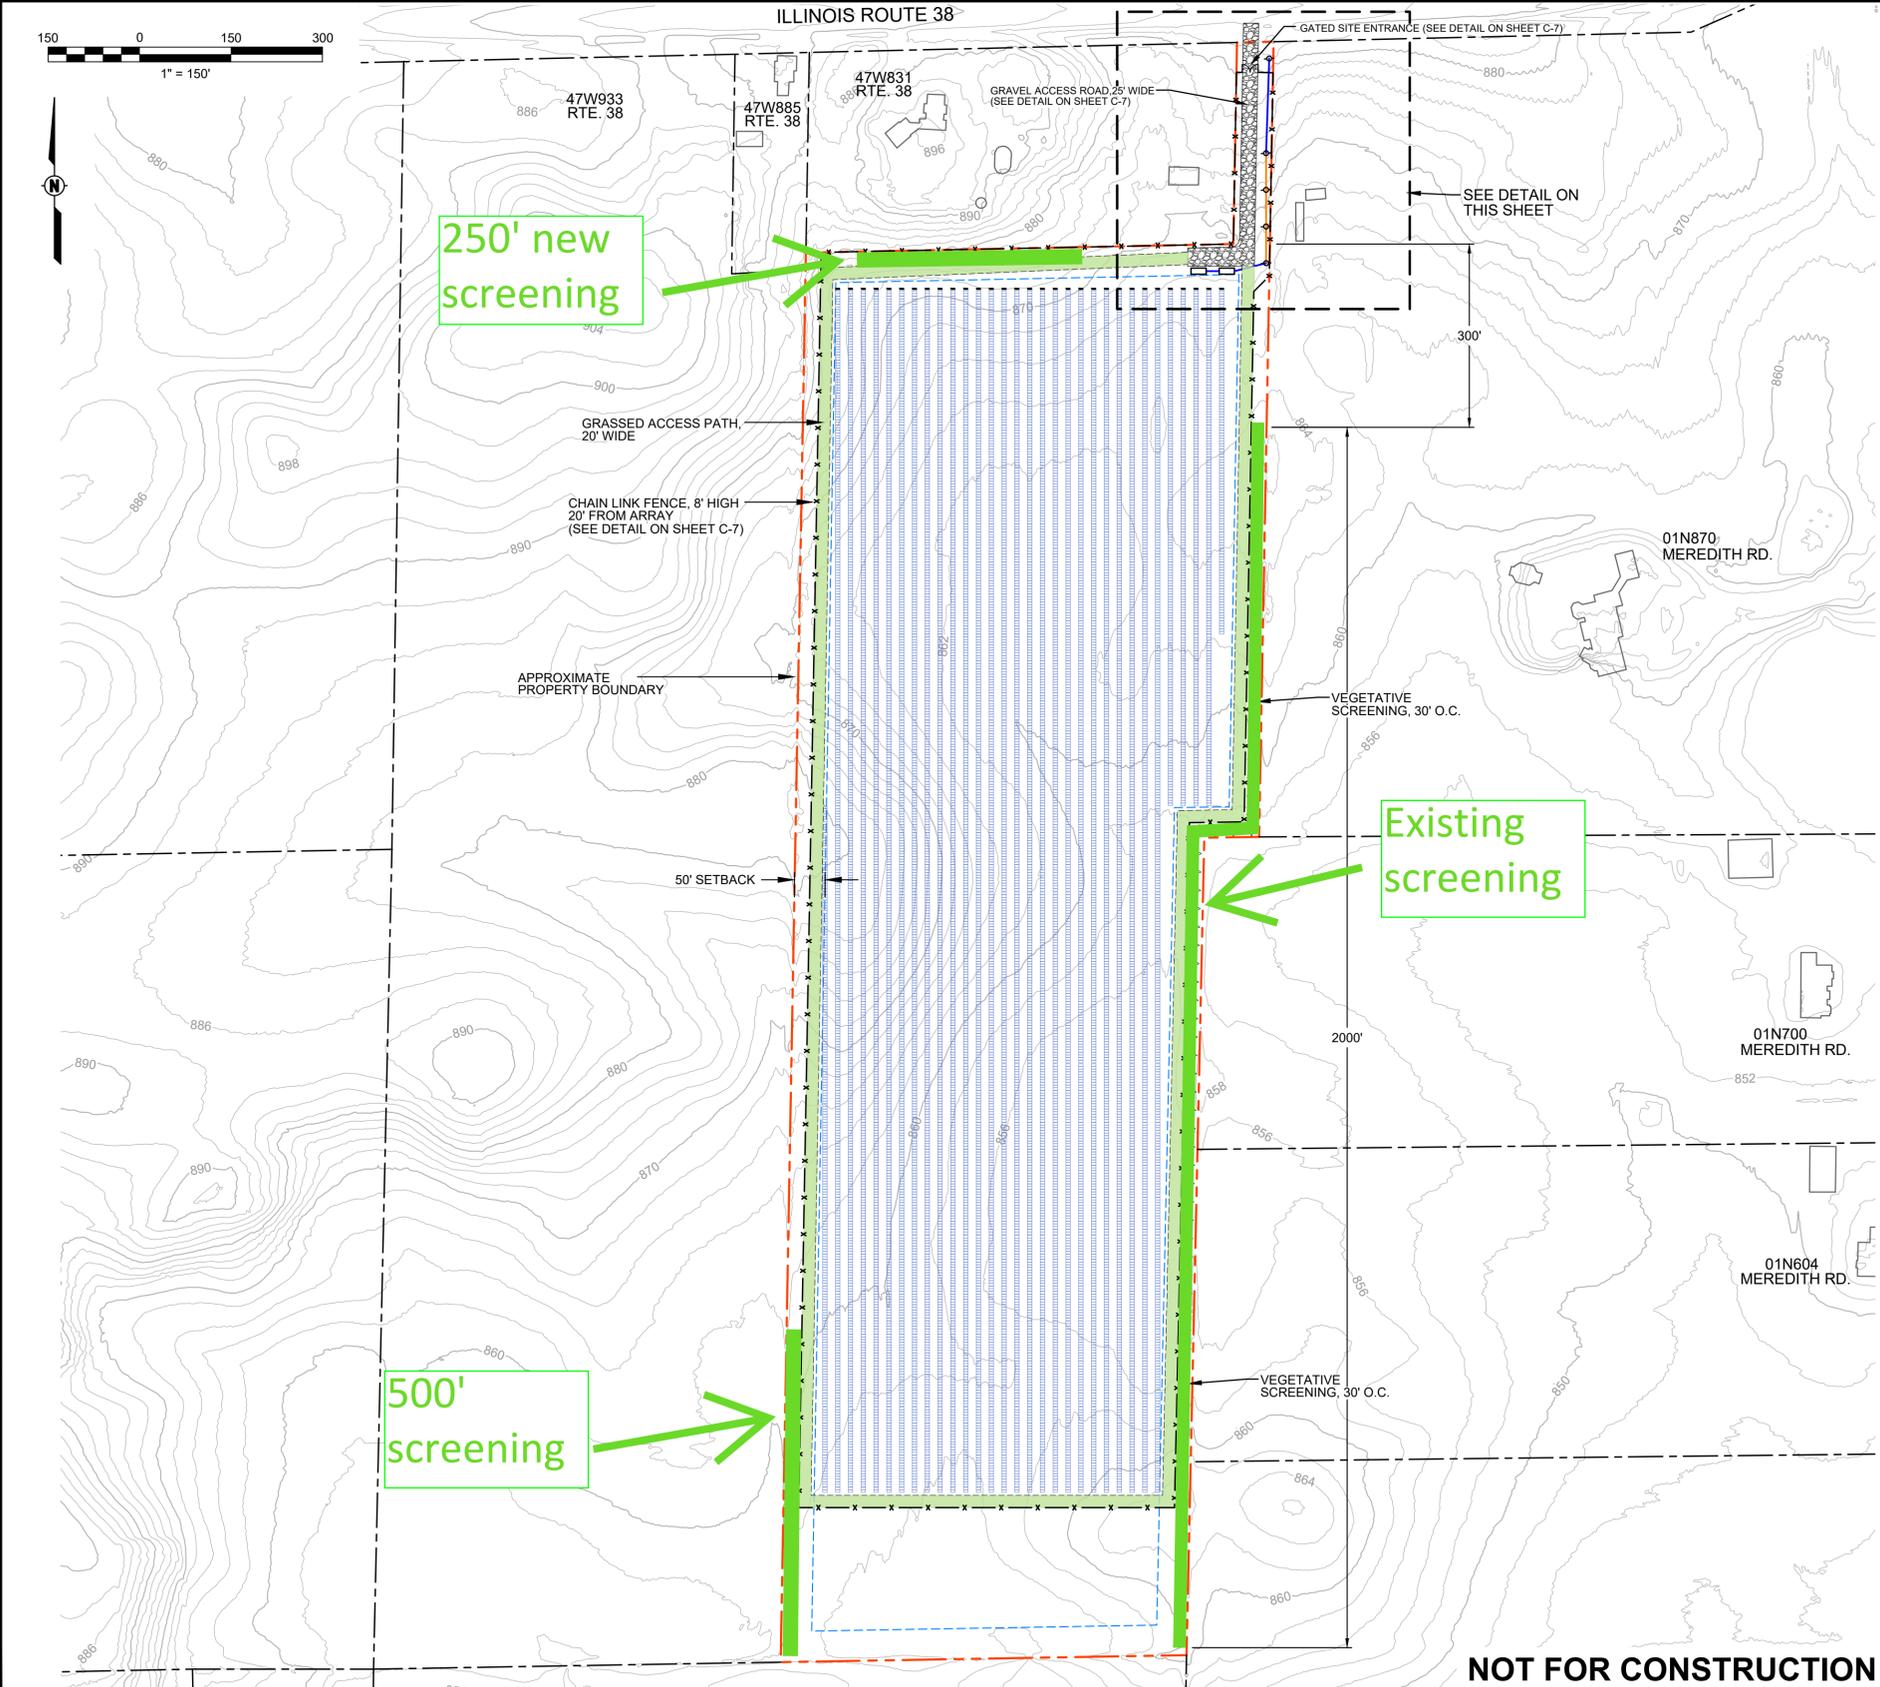

Attention: If this scale bar does not measure 1" then drawing is not original scale.	Designed: FZW Drawn: KJC Checked: MFS Approved: KAP P.E. No: 062.072571 GEI Project: 2303049	 GEI CONSULTANTS, INC. 8615 W. BRYAN MAWR AVE. SUITE 406 CHICAGO, IL 60631 (312)985-0365	5.0 MW AC GROUND MOUNTED SOLAR FARM KANESOLAR02 LLC ALEXANDER-JOHNSON SOLAR FACILITY ILLINOIS ROUTE 38 MAPLE PARK, IL 60151	SHEET NAME SOLAR PANEL LAYOUT PLAN	DRAWING NO. C-6
	0 8/30/2023 SPECIAL USE APPLICATION KAP NO DATE ISSUE/REVISION APP				

E:\Landfile\Horizon\Solar-Alexander\6_Solar-Panel-Layout.dwg - 8/28/2023