
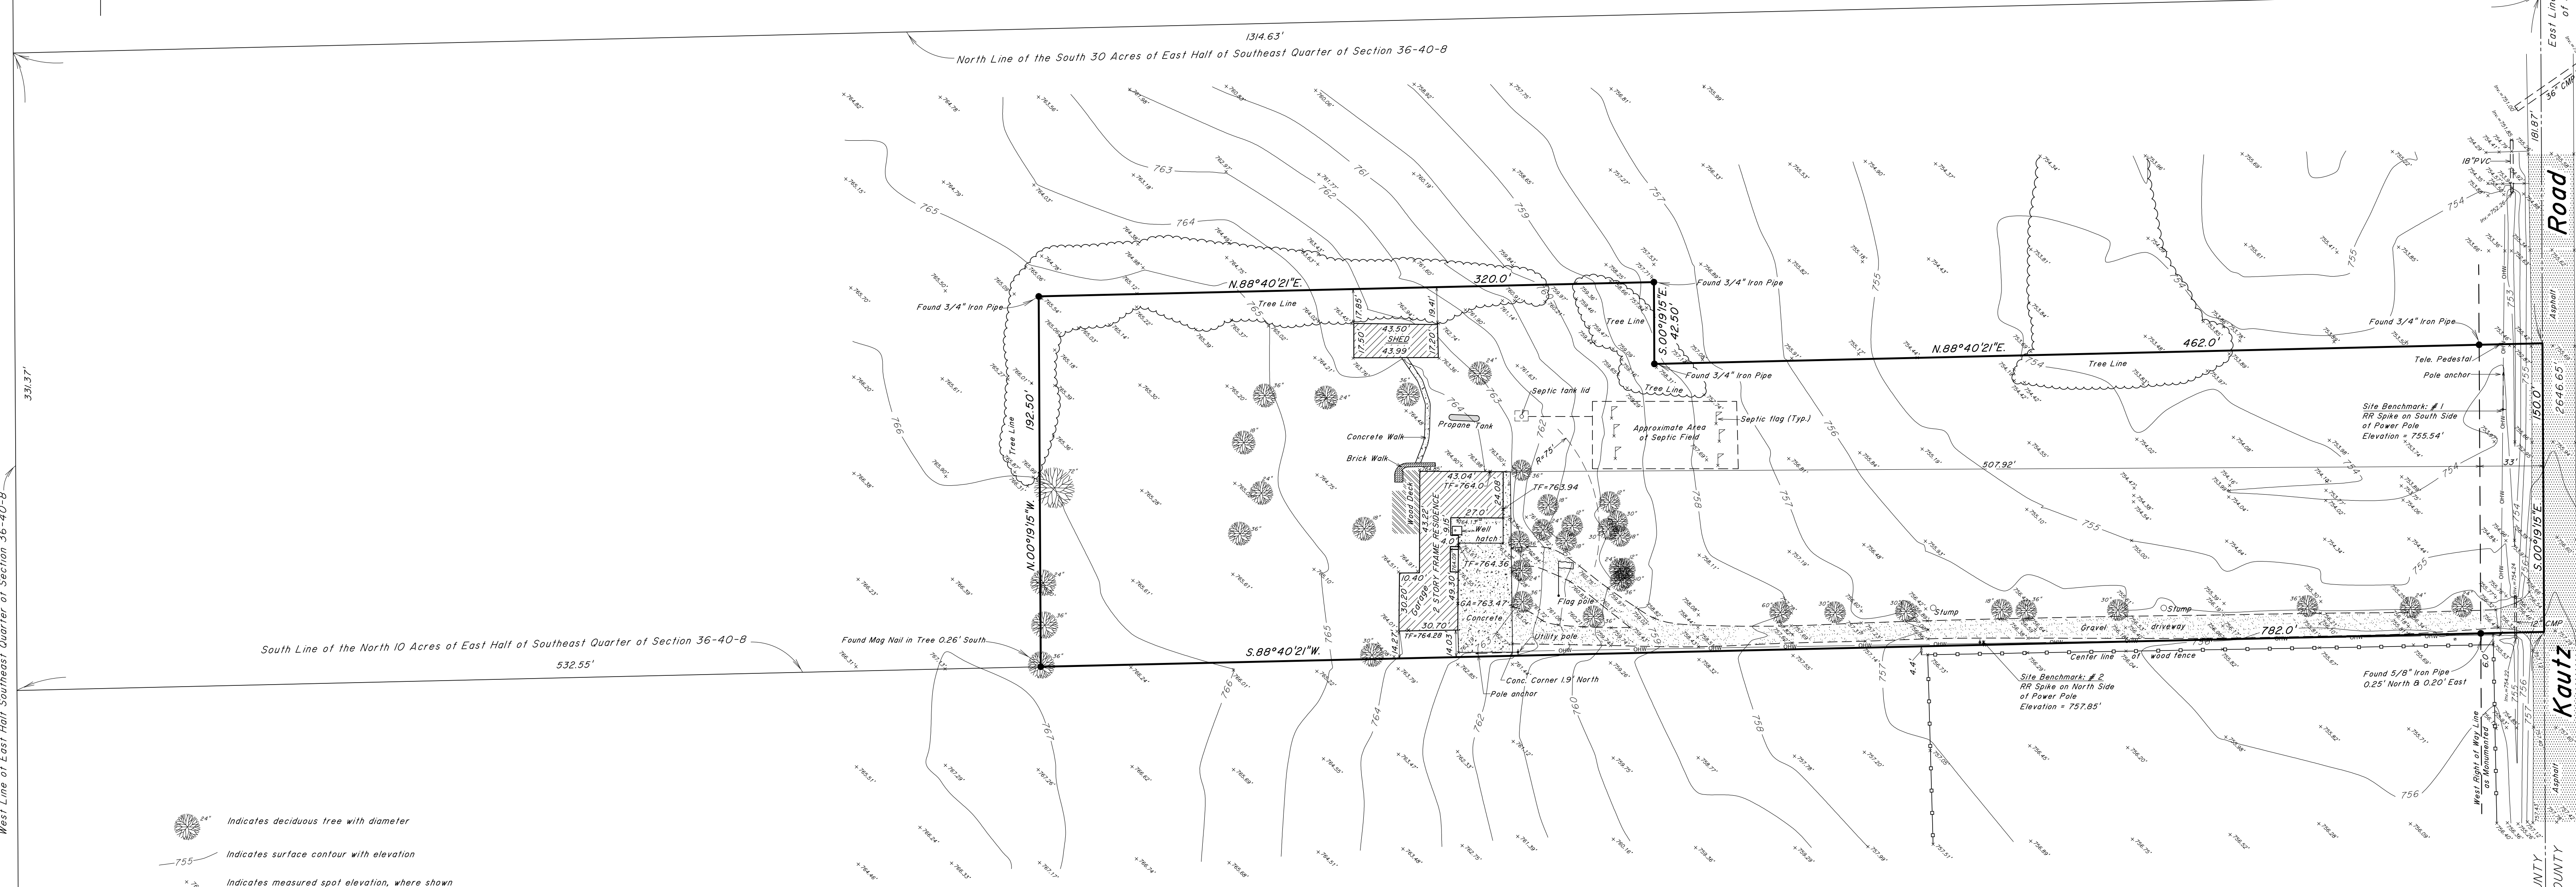


Plat of Boundary Survey
of
Part of the East Half of the Southeast Quarter of Section 36, Township 40 North, Range 8 East
St. Charles Township Kane County Illinois

Found Mag Nail per Monument
Record Document 2019K022491

36 31
36 31

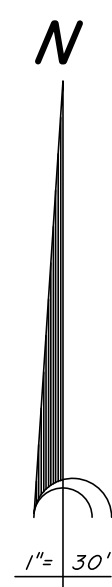

Road
Kautz
KANE COUNTY
DUPAGE COUNTY

36 31
36 31

Found Harrison Ferro Monument
per Monument Record Document
2016K041054

- Indicates deciduous tree with diameter
- Indicates surface contour with elevation
- Indicates measured spot elevation, where shown

Field work was completed on October 24, 2019
Commonly known as: O2N52 Kautz Road, St. Charles, IL 60174

State of Illinois }
County of Kane } ss This is to certify that I, Carol A. Sweet-Johnson, an Illinois Professional Land Surveyor of Donahue and Thornhill,
have surveyed and located the improvements on the South 150 feet of the East 462 feet and the South 192.50 feet of the
West 320 feet of the East 782 feet of the North 10 acres of the South 30 acres of the East Half of the Southeast Quarter of
Section 36 North, Township 40 North, Range 8 East of the Third Principal Meridian, in the Township of St. Charles, in Kane County, Illinois as shown by the
plat hereon drawn which is a correct representation of said survey and location and that this professional service conforms to the current Illinois
minimum standards for a boundary and topographic survey. All distances are given in feet and decimal parts thereof.

Dated at Batavia, Illinois, November 14, 2019

Carol A. Sweet-Johnson
Illinois Professional Land Surveyor No. 035-003342

DONAHUE and THORNHILL
(Illinois Professional Design Firm No. 6014)

16 E. Wilson Street
Batavia, Illinois 60510
(630) 879-0200



License Renewal/Date of
Expiration = 11/30/2020

BENCHMARK INFO
SOURCE BENCHMARK: NGS MONUMENT
DESIGNATION - IL KANE 36 40 B
PID - A/J302
STATE / COUNTY - IL / KANE
USGS QUAD - GENEVA (1993)
ELEVATION = 779. (NAVD88)

PREPARED BY:

ASMOO
ASM Consultants, Inc.
16 E Wilson St, Batavia IL 60510
Tel (630) 879-0200 Fax (630) 454-3774
advanced@advct.com
Professional Design Firm #184-006014 expires 4/30/2021

© COPYRIGHT 2017-2019, ASM CONSULTANTS, INC. ALL RIGHTS RESERVED.